


1008 1949 2. 400

26 FEB 1950

lanc  
e  
2do

9.00  
6.40  
2.60

21.00  
4.05 2.30 3.35 3.35 2.30  
2.65 3.00 3.00 3.70 3.00

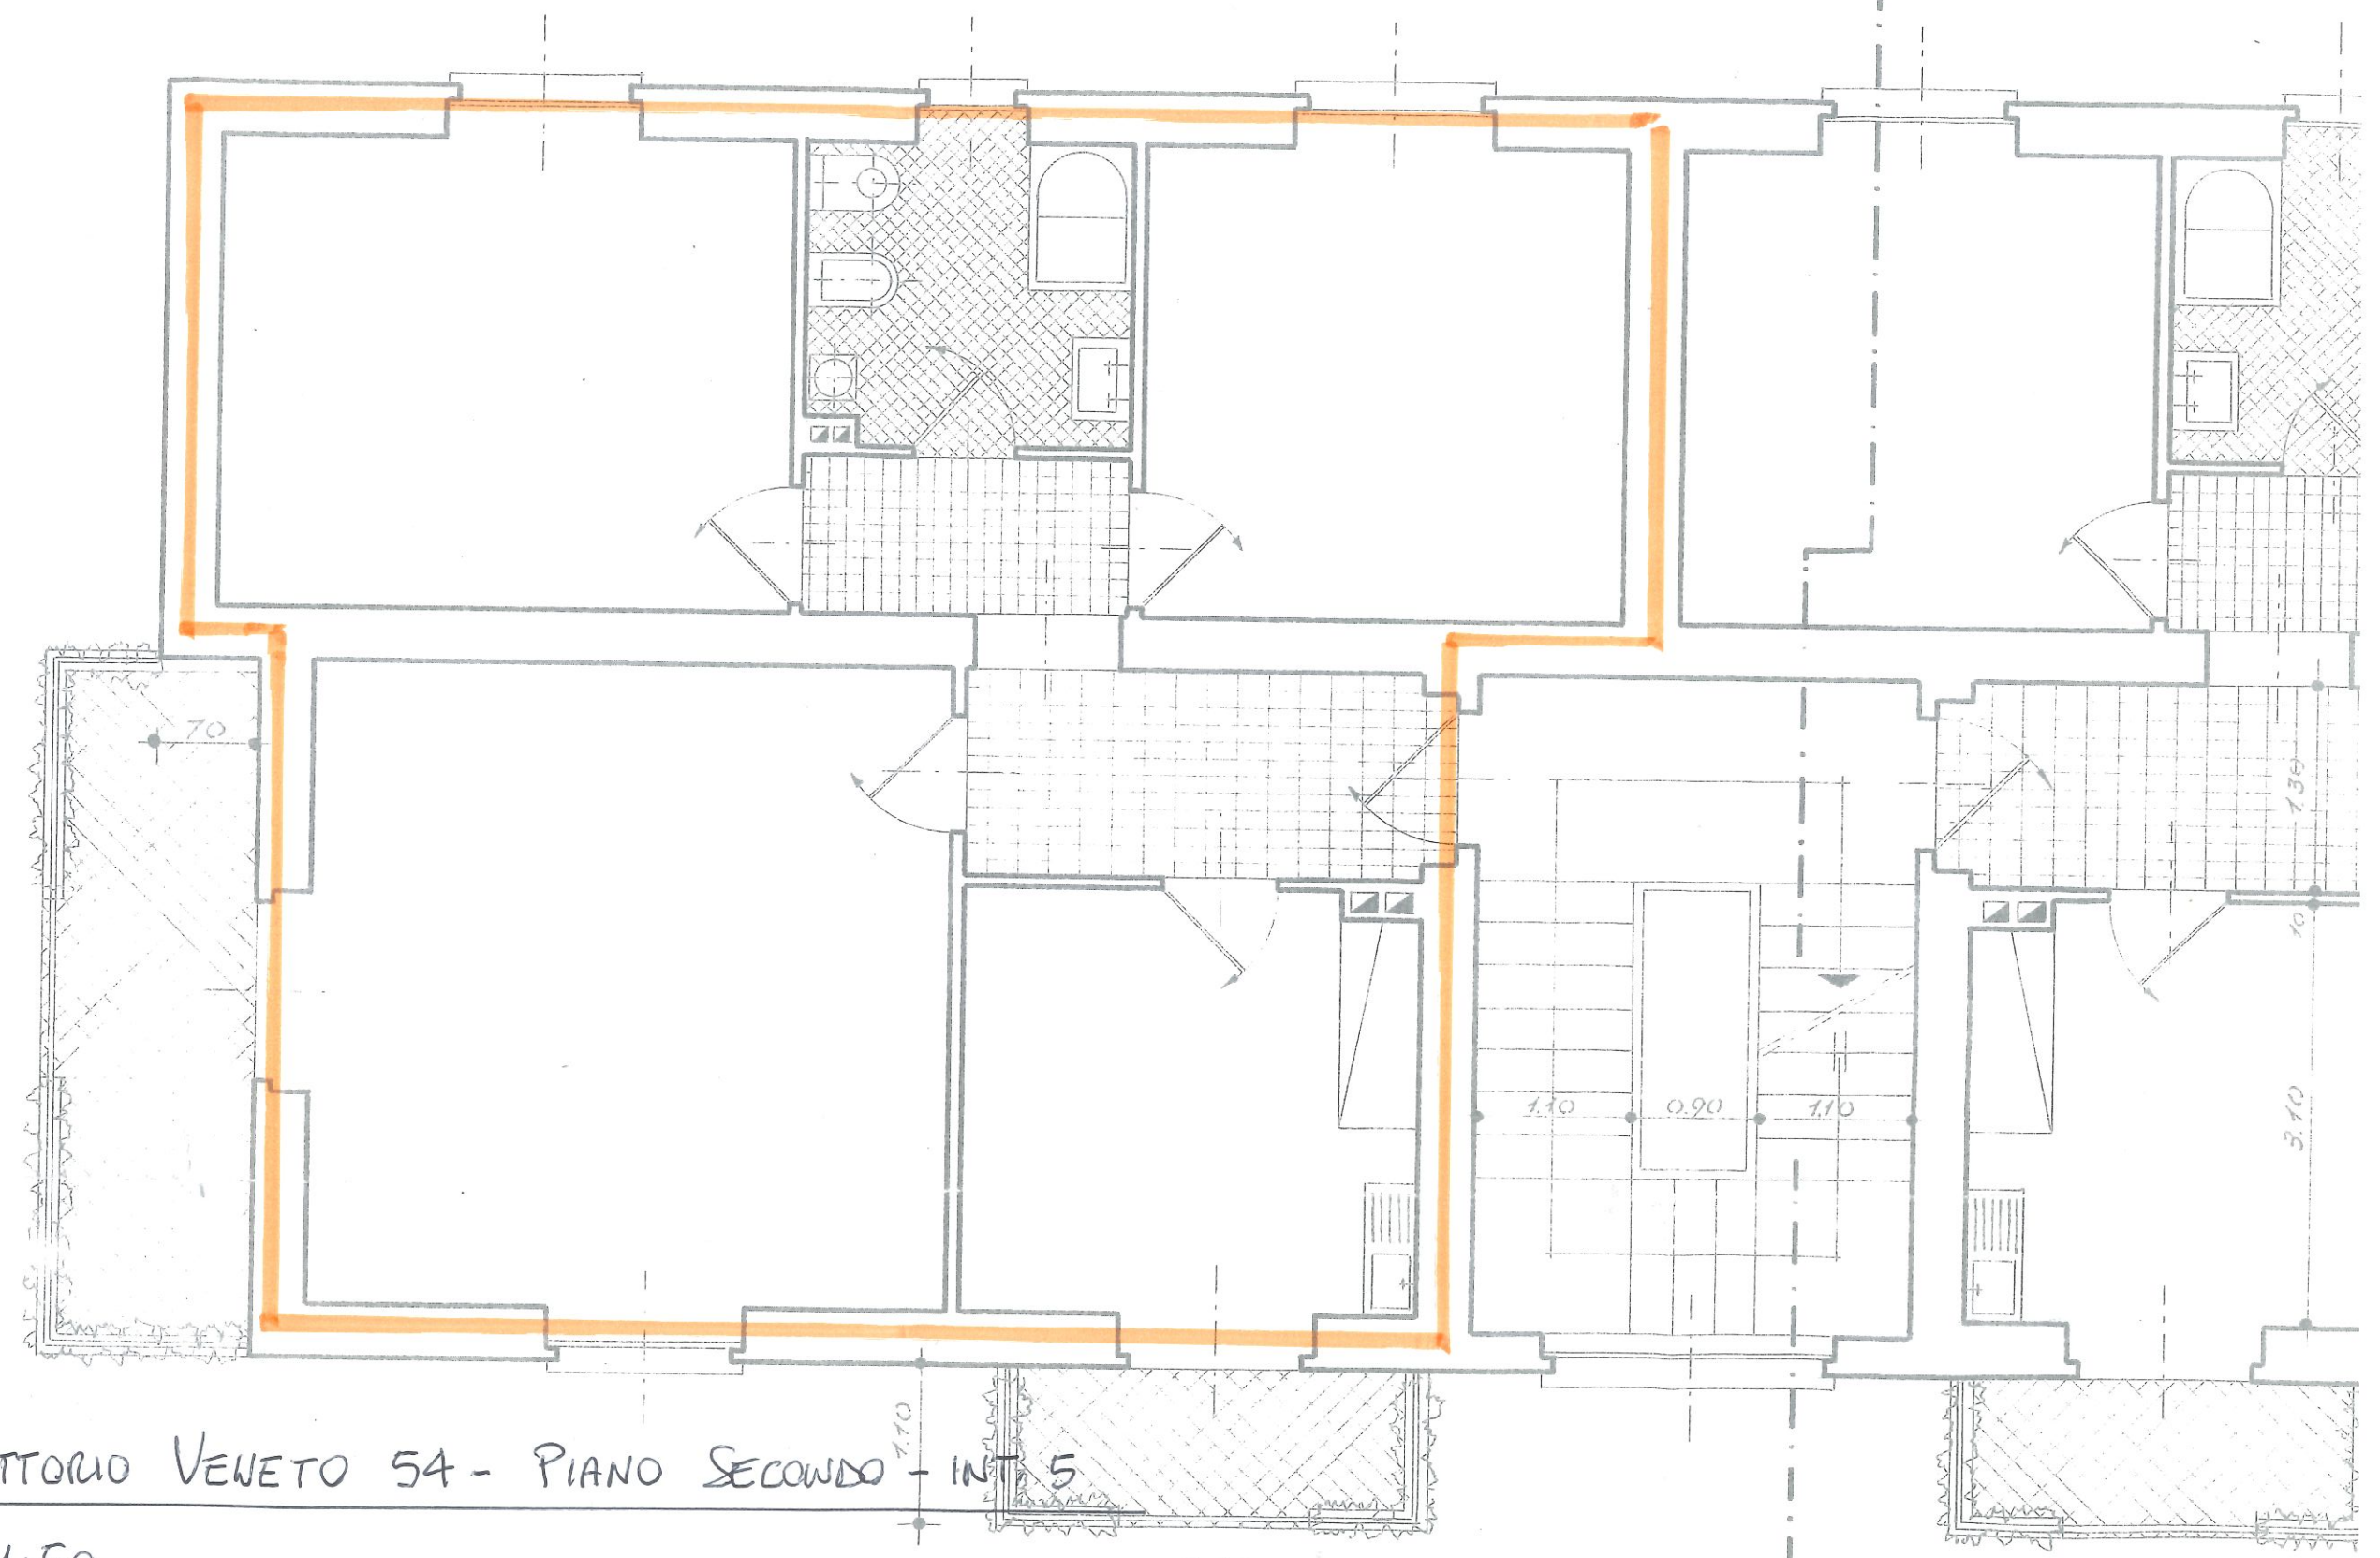

VIALE VITTORIO VENETO 54 - PIANO SECONDO - INT. 5

SCALA 1:50

1.50 2.80 4.00 3.00 3.35 3.35 3.00  
4.50 3.20 3.10 3.00