


Comune di Sesto Fiorentino  
Via A. Moravia, 58/B P.4° int. 7 - 00430144-0207

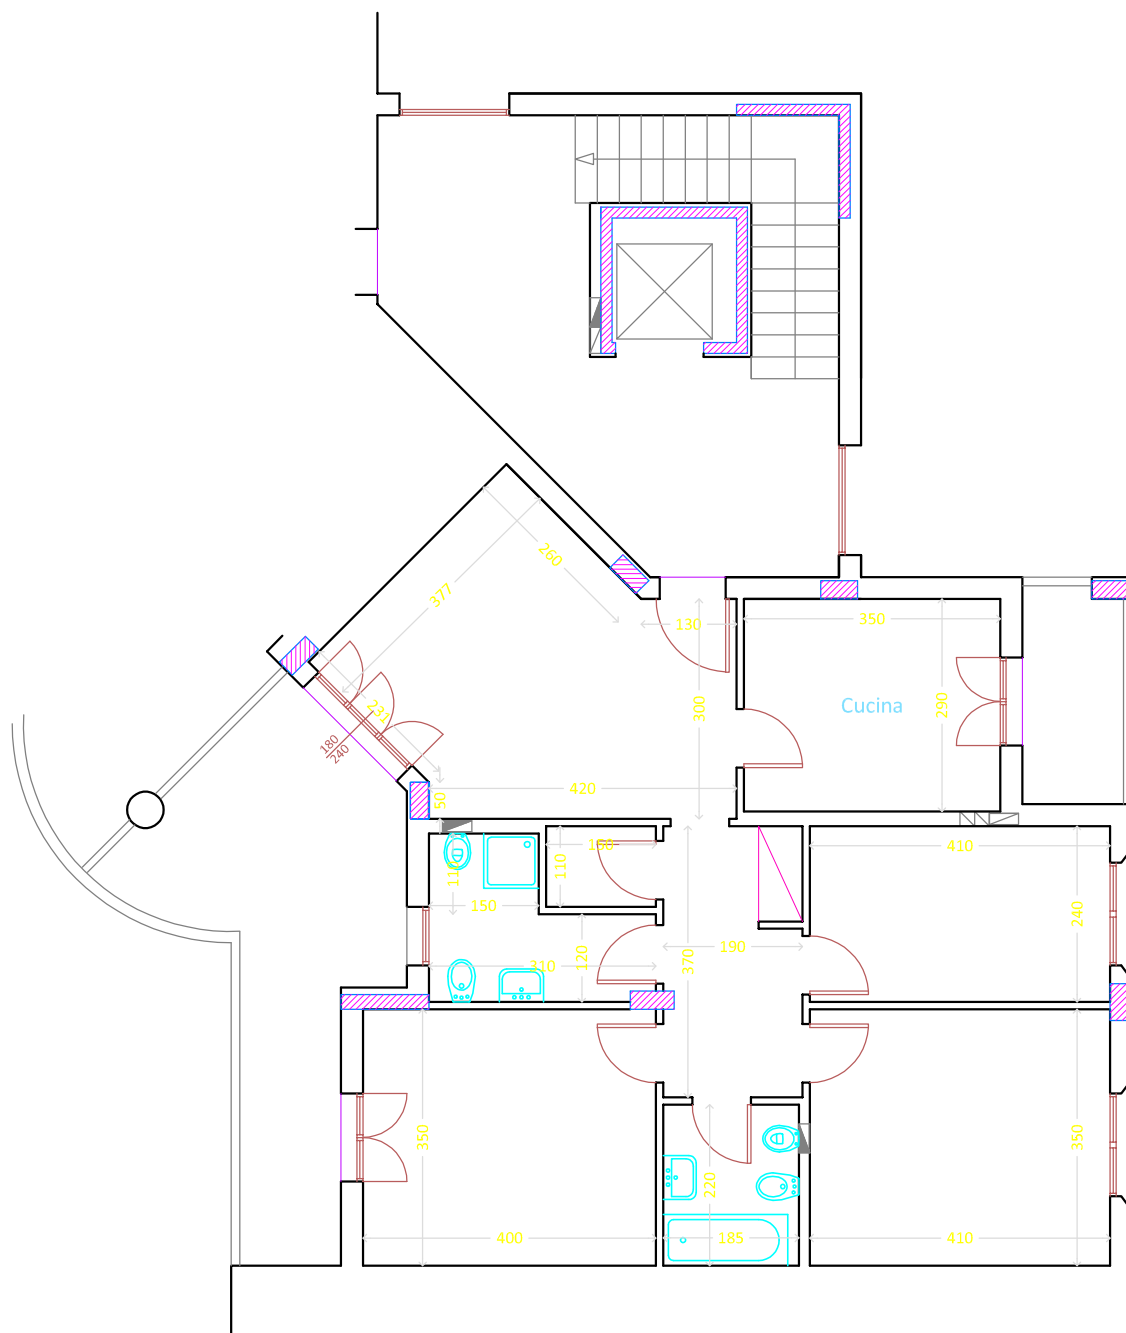

Scala 1:100